


安溪县感德镇槐川村生态园A区项目用地勘测定界图
2798.09-39587.73

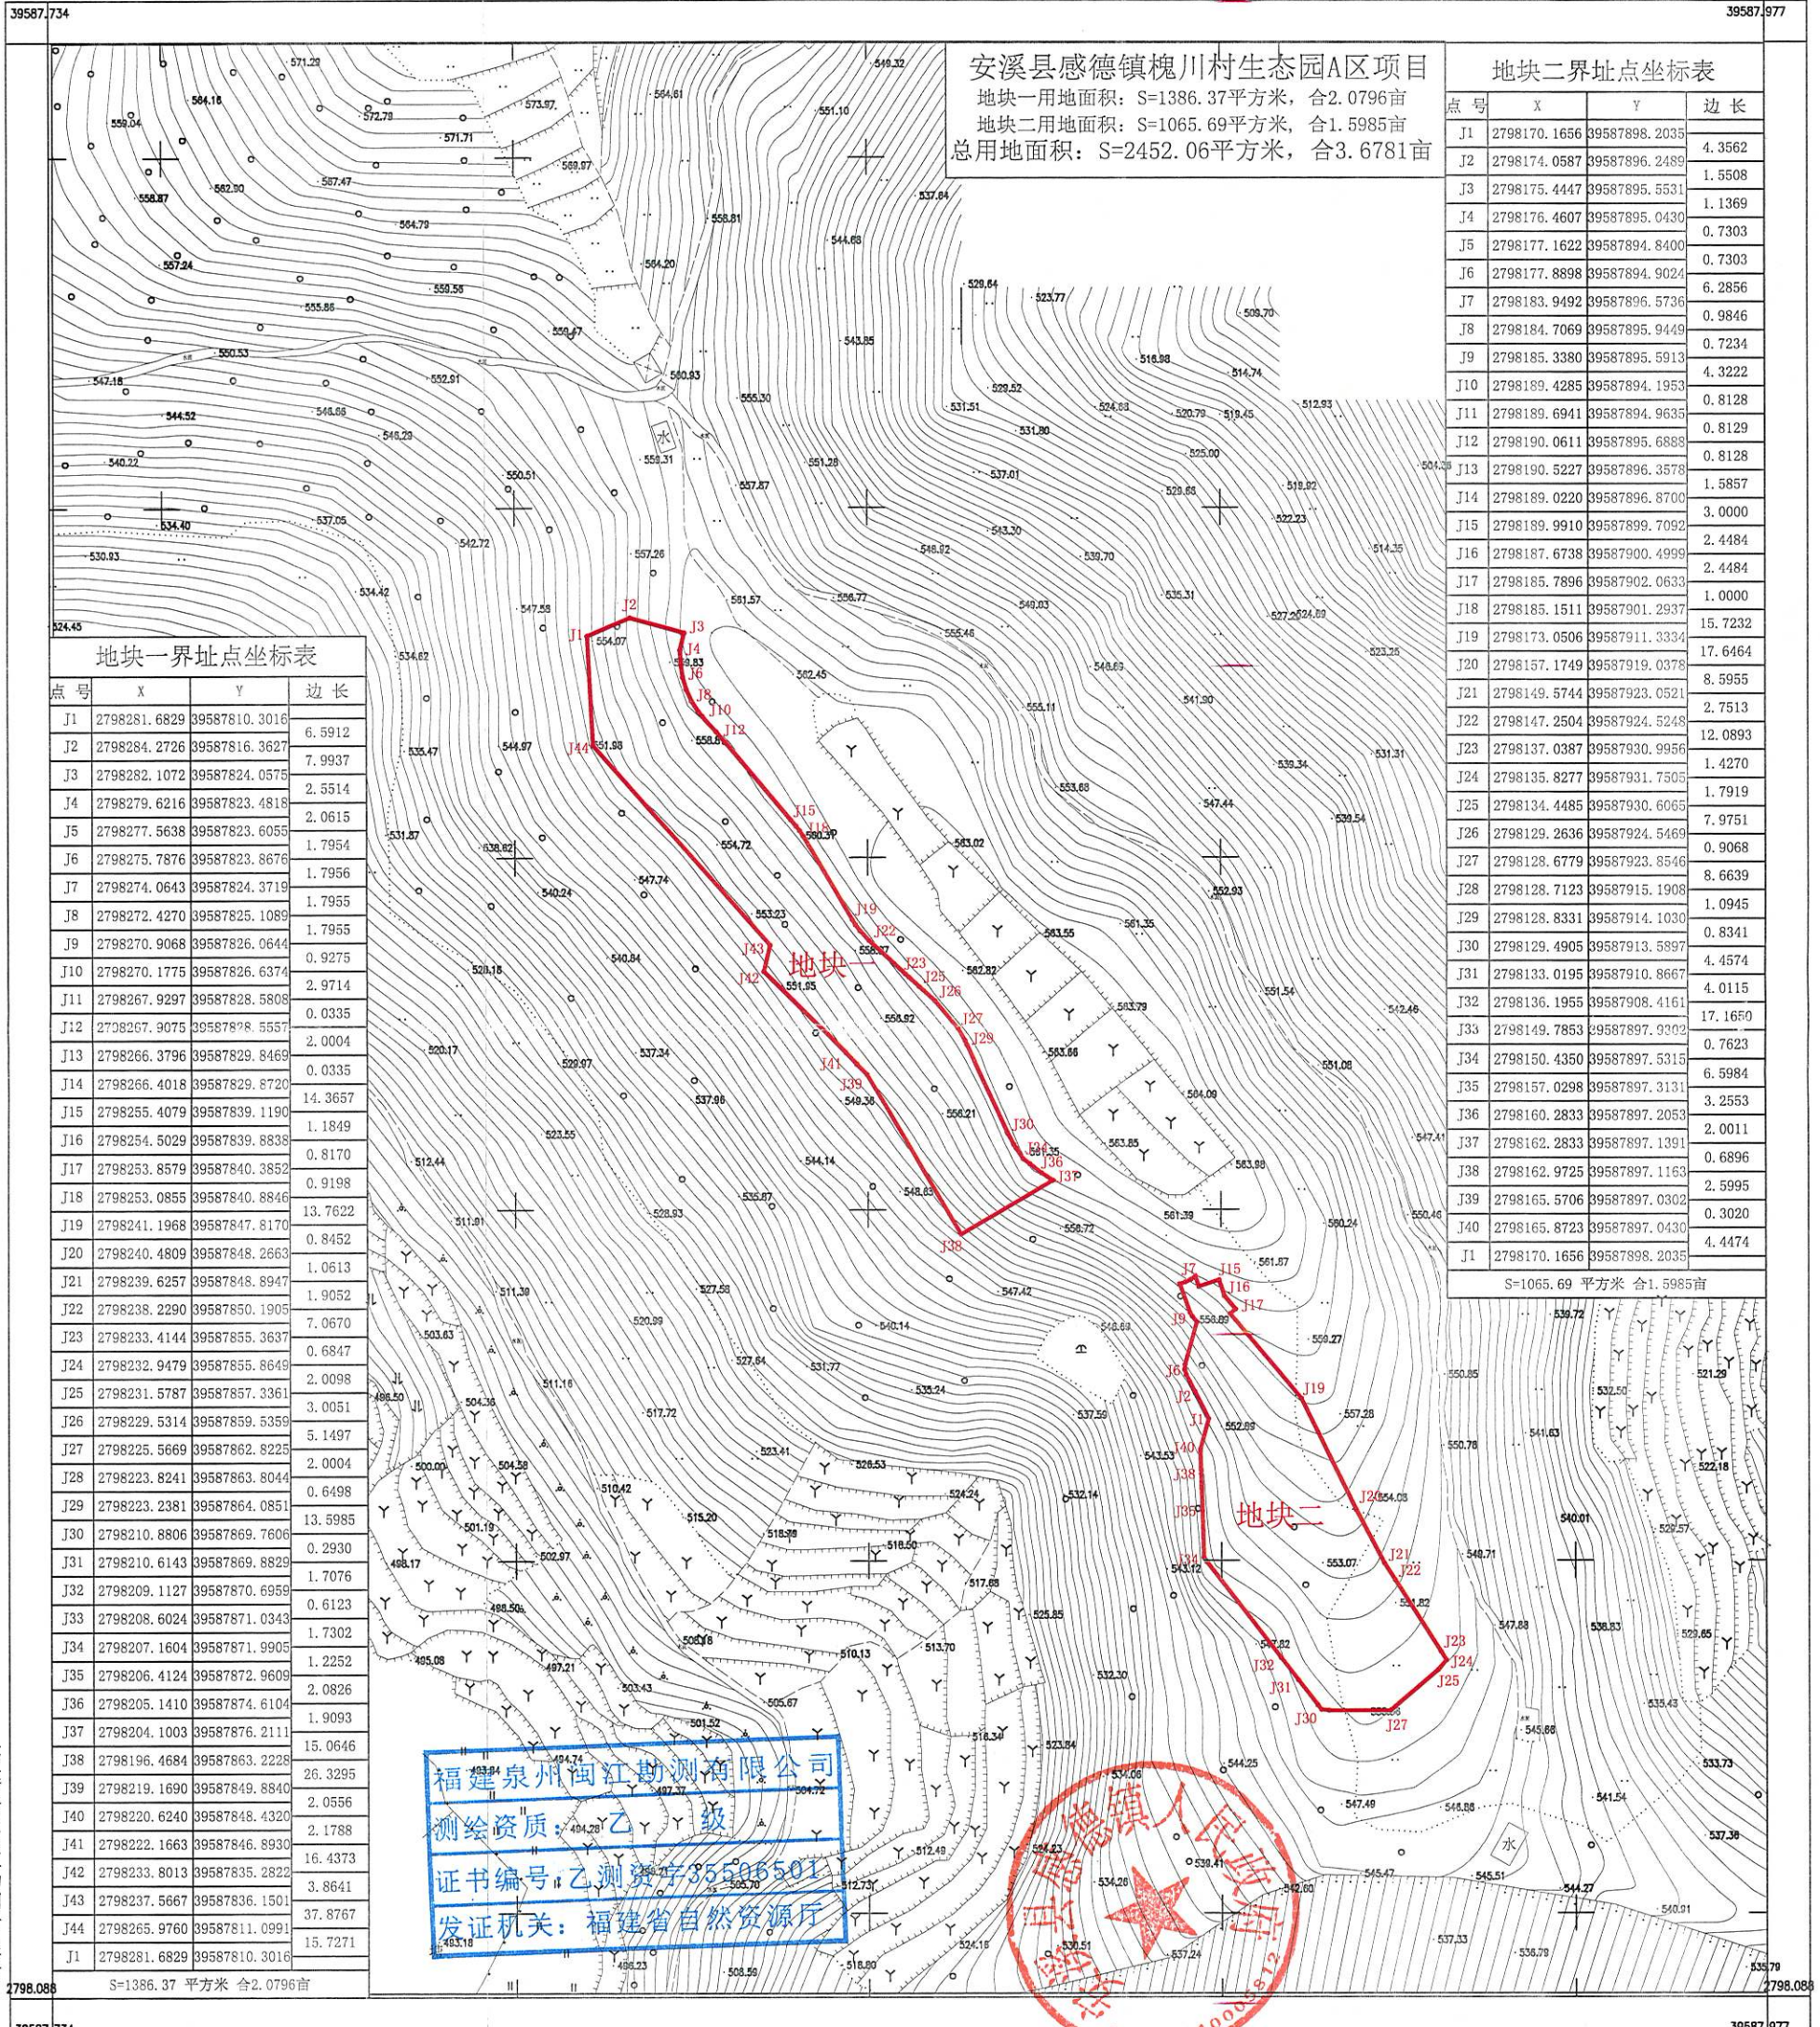

地块一界址点坐标表


点号	X	Y	边长
J1	2798281.6829	39587810.3016	6.5912
J2	2798284.2726	39587816.3627	7.9937
J3	2798282.1072	39587824.0575	2.5514
J4	2798279.6216	39587823.4818	2.0615
J5	2798277.5638	39587823.6055	1.7954
J6	2798275.7876	39587823.8676	1.7956
J7	2798274.0643	39587824.3719	1.7955
J8	2798272.4270	39587825.1089	1.7955
J9	2798270.9068	39587826.0644	0.9275
J10	2798270.1775	39587826.6374	2.9714
J11	2798267.9297	39587828.5808	0.0335
J12	2798267.9075	39587828.5537	2.0004
J13	2798266.3796	39587829.8469	0.0335
J14	2798266.4018	39587829.8720	14.3657
J15	2798255.4079	39587839.1190	1.1849
J16	2798254.5029	39587839.8838	0.8170
J17	2798253.8579	39587840.3852	0.9198
J18	2798253.0855	39587840.8846	13.7622
J19	2798241.1968	39587847.8170	0.8452
J20	2798240.4809	39587848.2663	1.0613
J21	2798239.6257	39587848.8947	1.9052
J22	2798238.2290	39587850.1905	7.0670
J23	2798233.4144	39587855.3637	0.6847
J24	2798232.9479	39587855.8649	2.0098
J25	2798231.5787	39587857.3361	3.0051
J26	2798229.5314	39587859.5359	5.1497
J27	2798225.5669	39587862.8225	2.0004
J28	2798223.8241	39587863.8044	0.6498
J29	2798223.2381	39587864.0851	13.5985
J30	2798210.8806	39587869.7606	0.2930
J31	2798210.6143	39587869.8829	1.7076
J32	2798209.1127	39587870.6959	0.6123
J33	2798208.6024	39587871.0343	1.7302
J34	2798207.1604	39587871.9905	1.2252
J35	2798206.4124	39587872.9609	2.0826
J36	2798205.1410	39587874.6104	1.9093
J37	2798204.1003	39587876.2111	15.0646
J38	2798196.4684	39587863.2228	26.3295
J39	2798219.1690	39587849.8840	2.0556
J40	2798220.6240	39587848.4320	2.1788
J41	2798222.1663	39587846.8930	16.4373
J42	2798233.8013	39587835.2822	3.8641
J43	2798237.5667	39587836.1501	37.8767
J44	2798265.9760	39587811.0991	15.7271
J1	2798281.6829	39587810.3016	

地块二界址点坐标表

点号	X	Y	边长
J1	2798170.1656	39587898.2035	4.3562
J2	2798174.0587	39587896.2489	1.5508
J3	2798175.4447	39587895.5531	1.1369
J4	2798176.4607	39587895.0430	0.7303
J5	2798177.1622	39587894.8400	0.7303
J6	2798177.8898	39587894.9024	6.2856
J7	2798183.9492	39587896.5736	0.9846
J8	2798184.7069	39587895.9449	0.7234
J9	2798185.3380	39587895.5913	4.3222
J10	2798189.4285	39587894.1953	0.8128
J11	2798189.6941	39587894.9635	0.8129
J12	2798190.0611	39587895.6888	0.8128
J13	2798190.5227	39587896.3578	1.5857
J14	2798189.0220	39587896.8700	3.0000
J15	2798189.9910	39587899.7092	2.4484
J16	2798187.6738	39587900.4999	2.4484
J17	2798185.7896	39587902.0633	1.0000
J18	2798185.1511	39587901.2937	15.7232
J19	2798173.0506	39587911.3334	17.6464
J20	2798157.1749	39587919.0378	8.5955
J21	2798149.5744	39587923.0521	2.7513
J22	2798147.2504	39587924.5248	12.0893
J23	2798137.0387	39587930.9956	1.4270
J24	2798135.8277	39587931.7505	1.7919
J25	2798134.4485	39587930.6065	7.9751
J26	2798129.2636	39587924.5469	0.9068
J27	2798128.6779	39587923.8546	8.6639
J28	2798128.7123	39587915.1908	1.0945
J29	2798128.8331	39587914.1030	0.8341
J30	2798129.4905	39587913.5897	4.4574
J31	2798133.0195	39587910.8667	4.0115
J32	2798136.1955	39587908.4161	17.1650
J33	2798149.7853	39587897.9302	0.7623
J34	2798150.4350	39587897.5315	6.5984
J35	2798157.0298	39587897.3131	3.2553
J36	2798160.2833	39587897.2053	2.0011
J37	2798162.2833	39587897.1391	0.6896
J38	2798162.9725	39587897.1163	2.5995
J39	2798165.5706	39587897.0302	0.3020
J40	2798165.8723	39587897.0430	4.4474
J1	2798170.1656	39587898.2035	

S=1065.69 平方米 合1.5985亩

福建泉州闽江勘测有限公司
 测绘资质: 乙级
 证书编号: 乙测资字35506501
 发证机关: 福建省自然资源厅

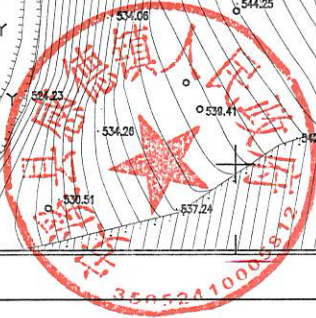

福建泉州闽江勘测有限公司

S=1386.37 平方米 合2.0796亩

2024年08月数字化成图
 2000国家大地坐标系
 1985国家高程基准, 等高距为1米
 2007年版图式

1:1000

测图员: 胡林发
 绘图员: 陈平英
 检查员: 赵旭